


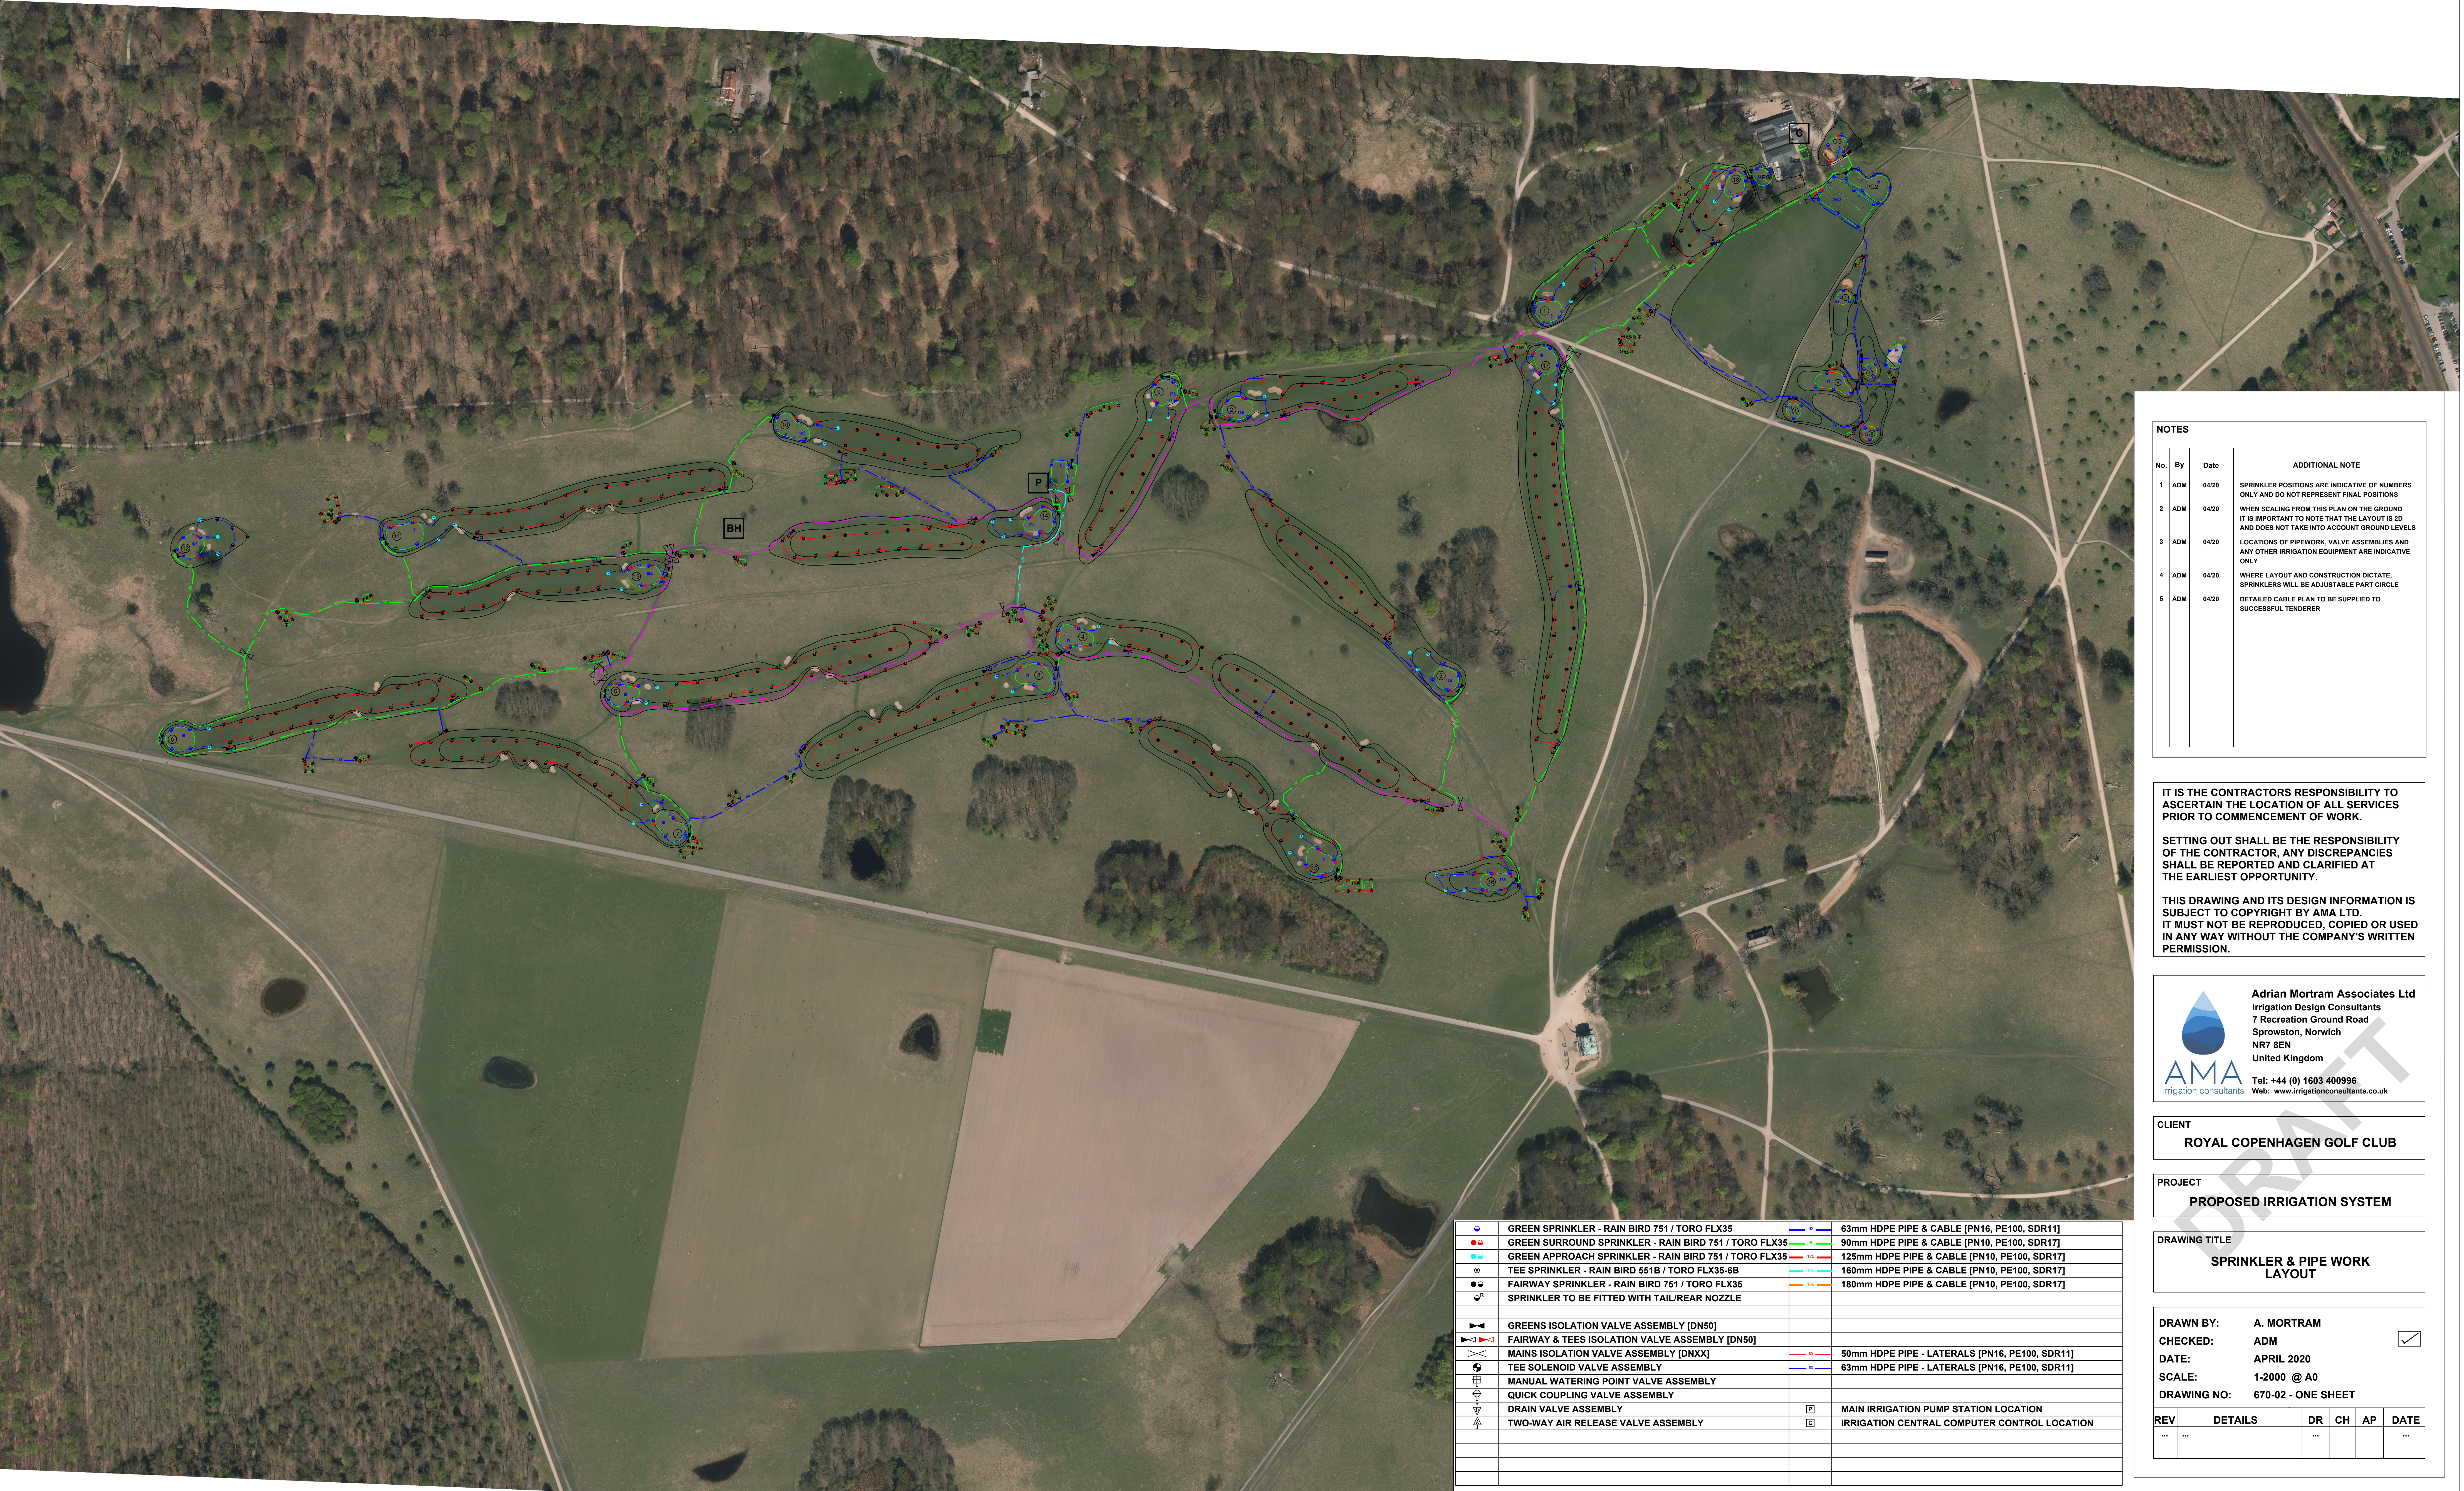

NOTES			
No.	By	Date	ADDITIONAL NOTE
1	ADM	04/20	SPRINKLER POSITIONS ARE INDICATIVE OF NUMBERS ONLY AND DO NOT REPRESENT FINAL POSITIONS
2	ADM	04/20	WHEN SCALING FROM THIS PLAN ON THE GROUND IT IS IMPORTANT TO NOTE THAT THE LAYOUT IS 2D AND DOES NOT TAKE INTO ACCOUNT GROUND LEVELS
3	ADM	04/20	LOCATIONS OF PIPEWORK, VALVE ASSEMBLIES AND ANY OTHER IRRIGATION EQUIPMENT ARE INDICATIVE ONLY
4	ADM	04/20	WHERE LAYOUT AND CONSTRUCTION DICTATE, SPRINKLERS WILL BE ADJUSTABLE PART CIRCLE
5	ADM	04/20	DETAILED CABLE PLAN TO BE SUPPLIED TO SUCCESSFUL TENDERER

IT IS THE CONTRACTORS RESPONSIBILITY TO ASCERTAIN THE LOCATION OF ALL SERVICES PRIOR TO COMMENCEMENT OF WORK.

SETTING OUT SHALL BE THE RESPONSIBILITY OF THE CONTRACTOR, ANY DISCREPANCIES SHALL BE REPORTED AND CLARIFIED AT THE EARLIEST OPPORTUNITY.

THIS DRAWING AND ITS DESIGN INFORMATION IS SUBJECT TO COPYRIGHT BY AMA LTD. IT MUST NOT BE REPRODUCED, COPIED OR USED IN ANY WAY WITHOUT THE COMPANY'S WRITTEN PERMISSION.



Adrian Mortram Associates Ltd
Irrigation Design Consultants
7 Recreation Ground Road
Sprowston, Norwich
NR7 8EN
United Kingdom
Tel: +44 (0) 1603 400996
Web: www.irrigationconsultants.co.uk

CLIENT
ROYAL COPENHAGEN GOLF CLUB

PROJECT
PROPOSED IRRIGATION SYSTEM

DRAWING TITLE
SPRINKLER & PIPE WORK LAYOUT

DRAWN BY:	A. MORTRAM	
CHECKED:	ADM	☒
DATE:	APRIL 2020	
SCALE:	1-2000 @ A0	
DRAWING NO:	670-02 - ONE SHEET	
REV	DETAILS	DR CH AP DATE
...	...	...